

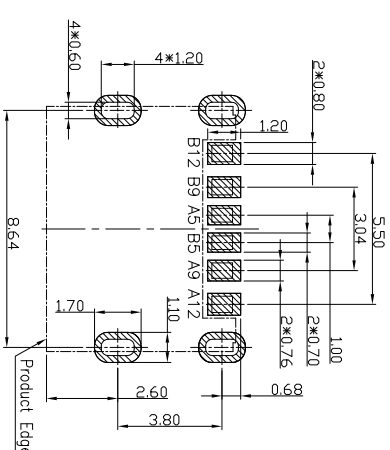
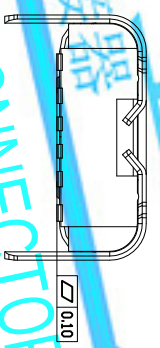
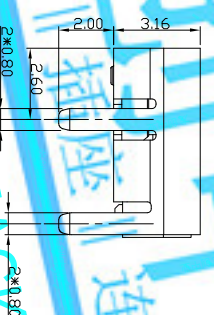
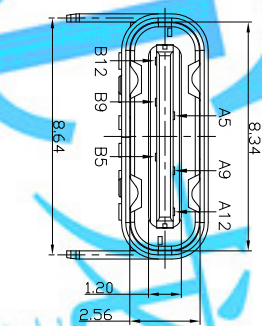
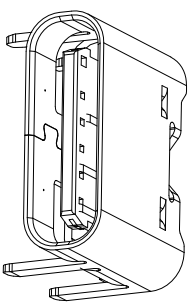


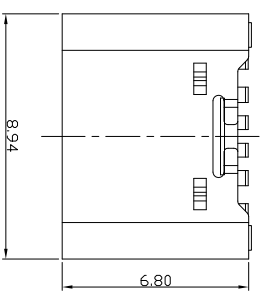

RECOMMENDED PCB LAYOUT
TOLERANCE UNSPECIFIED ±0.05mm

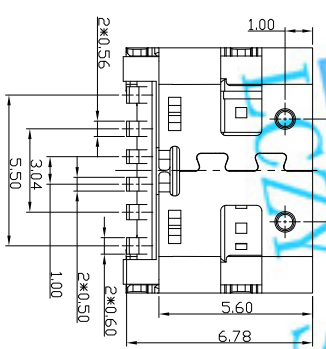

A5	CC1	B12	GND
A9	VBUS	B9	VBUS
A12	GND	B5	CC2
PIN	SIGNAL NAME	PIN	SIGNAL NAME

- NOTES:
- ELECTRICAL:
 - CURRENT RATING: 5AMP MAX;
 - INSULATION RESISTANCE: 100MΩ MIN;
 - CONTACT RESISTANCE: 40mΩ MAX;
 - WITHSTANDING VOLTAGE: 100V AC;
 - OPERATING TEMPERATURE:-30°C TD +85°C.
 - Mechanical:
 - Mating Force: 5N~20N
 - Unmating Force: 8N~20N
 - Durability: 10,000 cycles
 - DIMENSIONS MARKED "▼" TD BE CHECKED BY Q/C & IPQC

4.PART NO.

USCF-06*~~N~~-4BV~~S~~206

- W/WHITE
- B/BLACK
- 1PBT
- 2P/6T
- 5Au 30u"
- 6Au 30u"
- 4LCP

5				X: ±0.35	X: ±2°	UNITS	mm	LONGCHUANG ZHONGYE (HK)CO.,LIMITED			
4				X: ±0.30	X: ±1°	MAT'L					
3	SHELL	STAINLESS STEEL	1	PLATED NICKEL		SEE NDTE					
2	CONTACT	COPPER ALLOY	6	PLATED GOLD/NICKEL		FINISH					
1	HOUSING	LCP+30%GF	1	UL94V-0		DR:	2017/11/17	PART NO.:	USCF-06XN-4BV S 206	DWG NO.:	A11-VS206
NO	PARTS	MATERIAL	QTY	FINISHING		CHKD:	2017/11/17	SCALE	1:1	SHEET	REV.
						APPD:					CUSTOMER DRAWING